

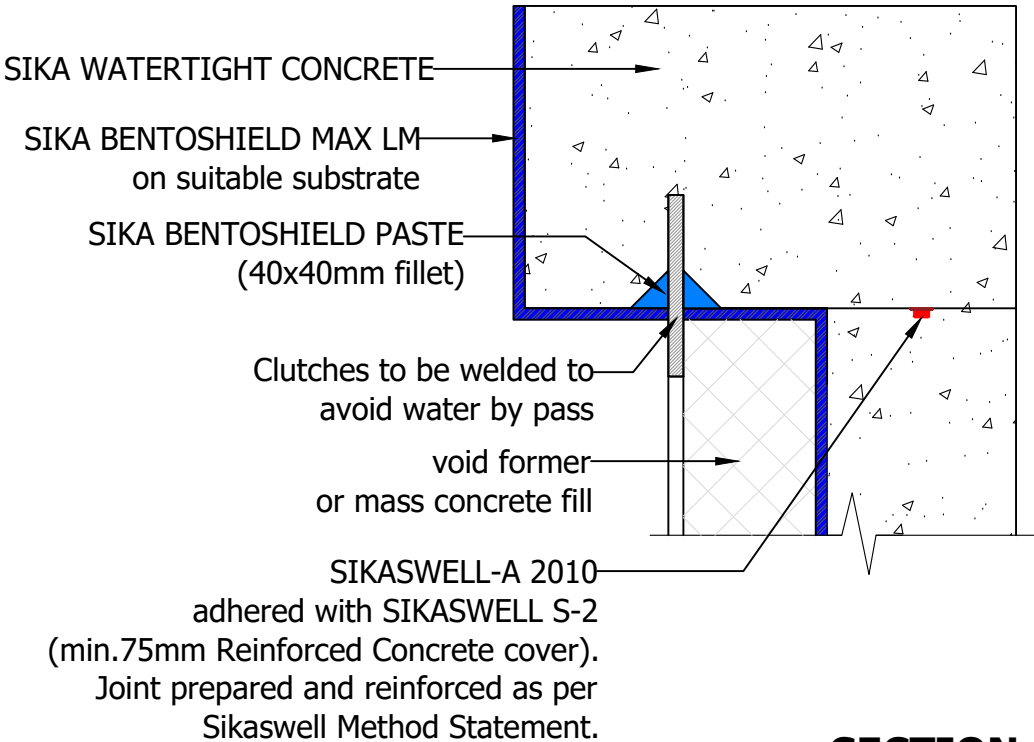
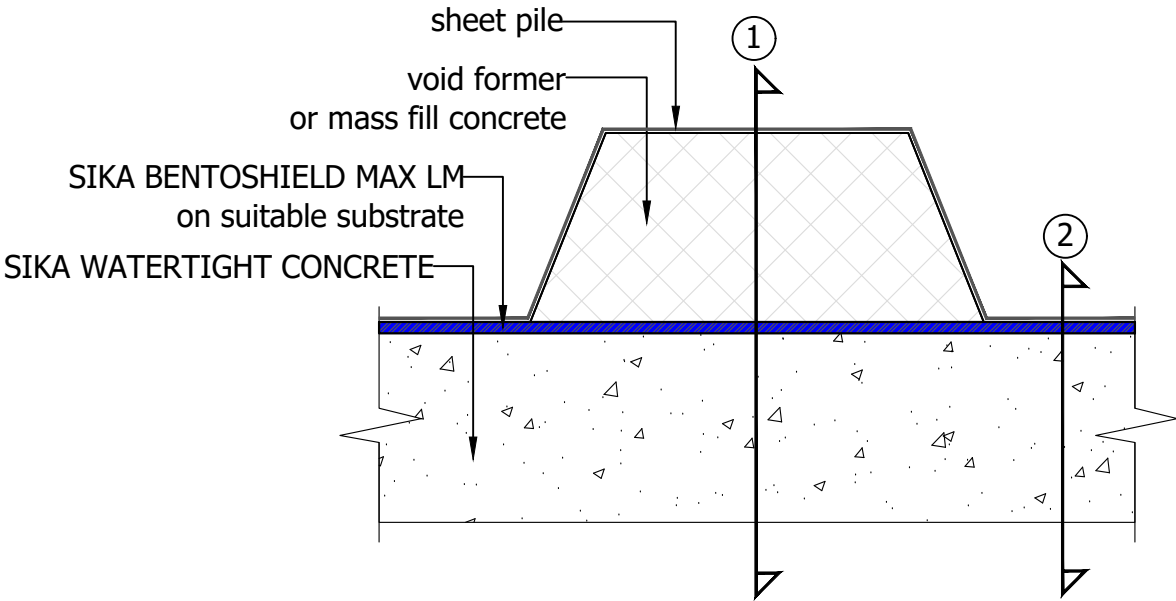


SIKA BENTOSHIELD MAX LM -  
ON SHEET PILE (OPTION 2)

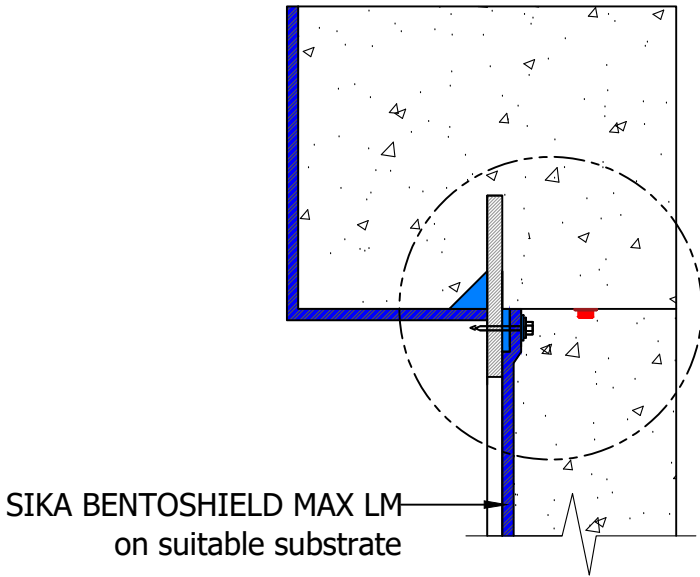

SECTION 1

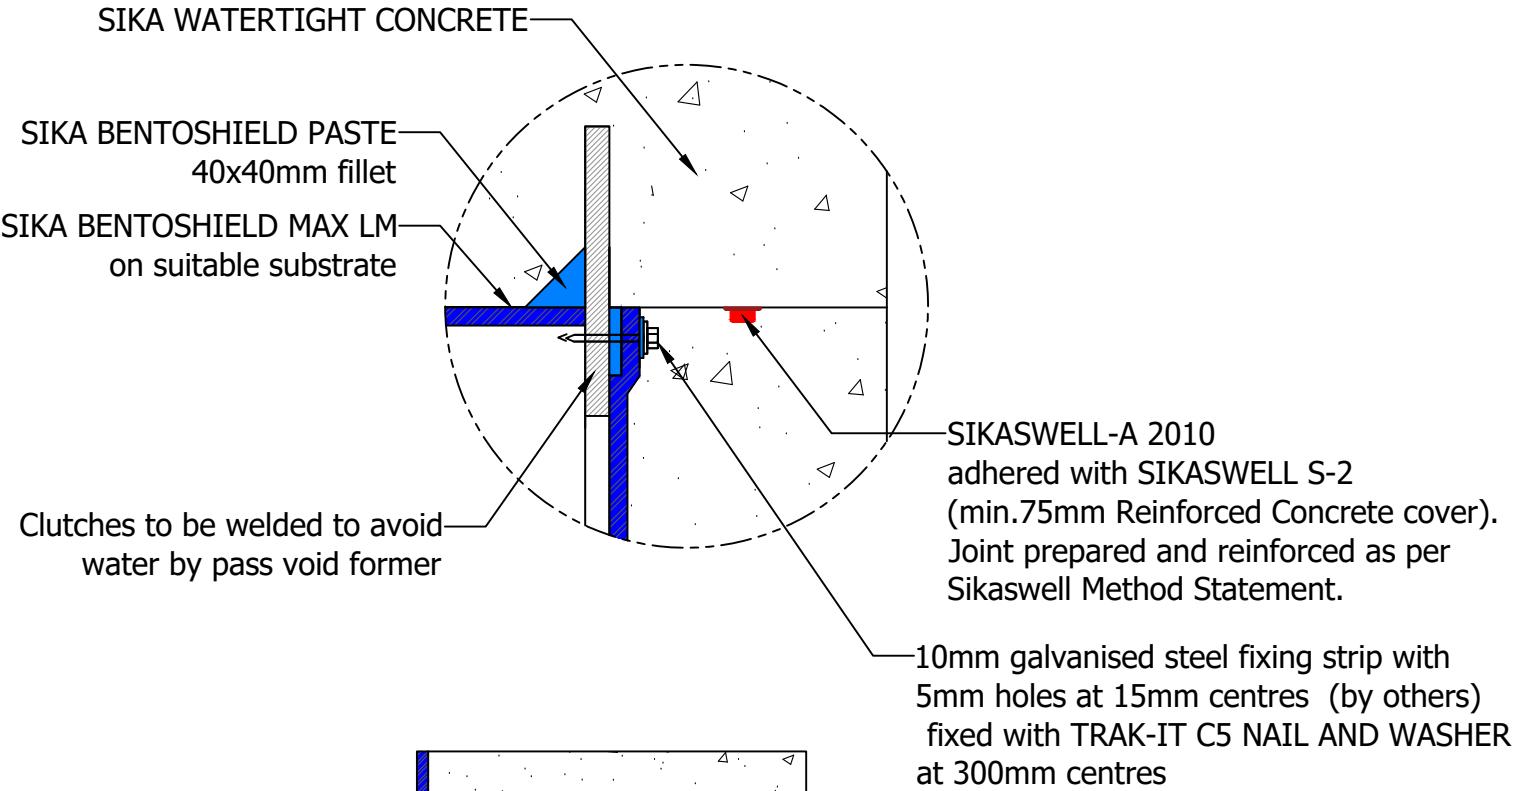

SECTION 2

<