


SIKALASTIC 8800/800HA/851 -
PIPE PENETRATION

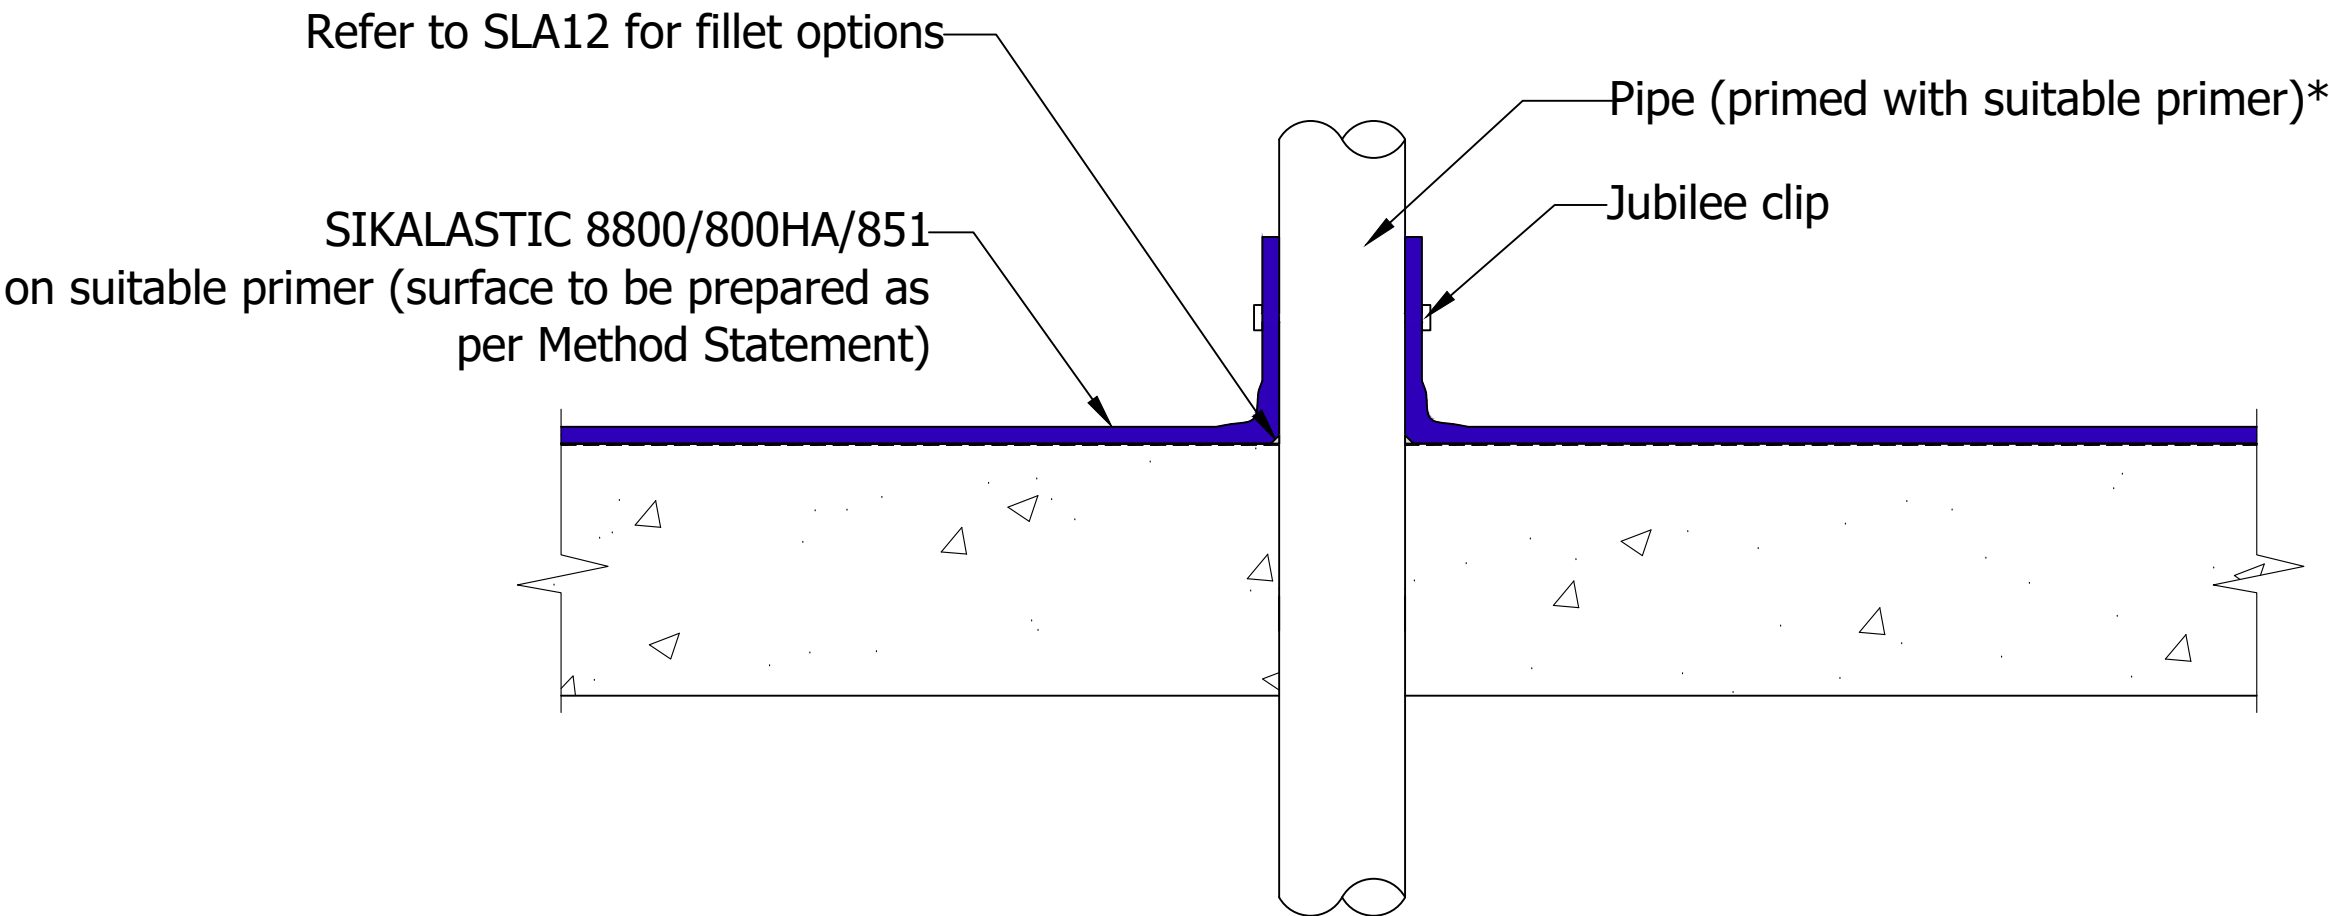

Note: SikaExtender T must be used with SIKALASTIC - 800HA on vertical surfaces

*Clay Pipes: prime with SIKA METAL PRIMER
Plastic Pipes: Create collar with SIKAPROOF TAPE 150A