


SIKA WATERTIGHT CONCRETE

SHEET PILE TIMBER BRACE AND SACRIFICIAL FORMWORK (OPTION 3)

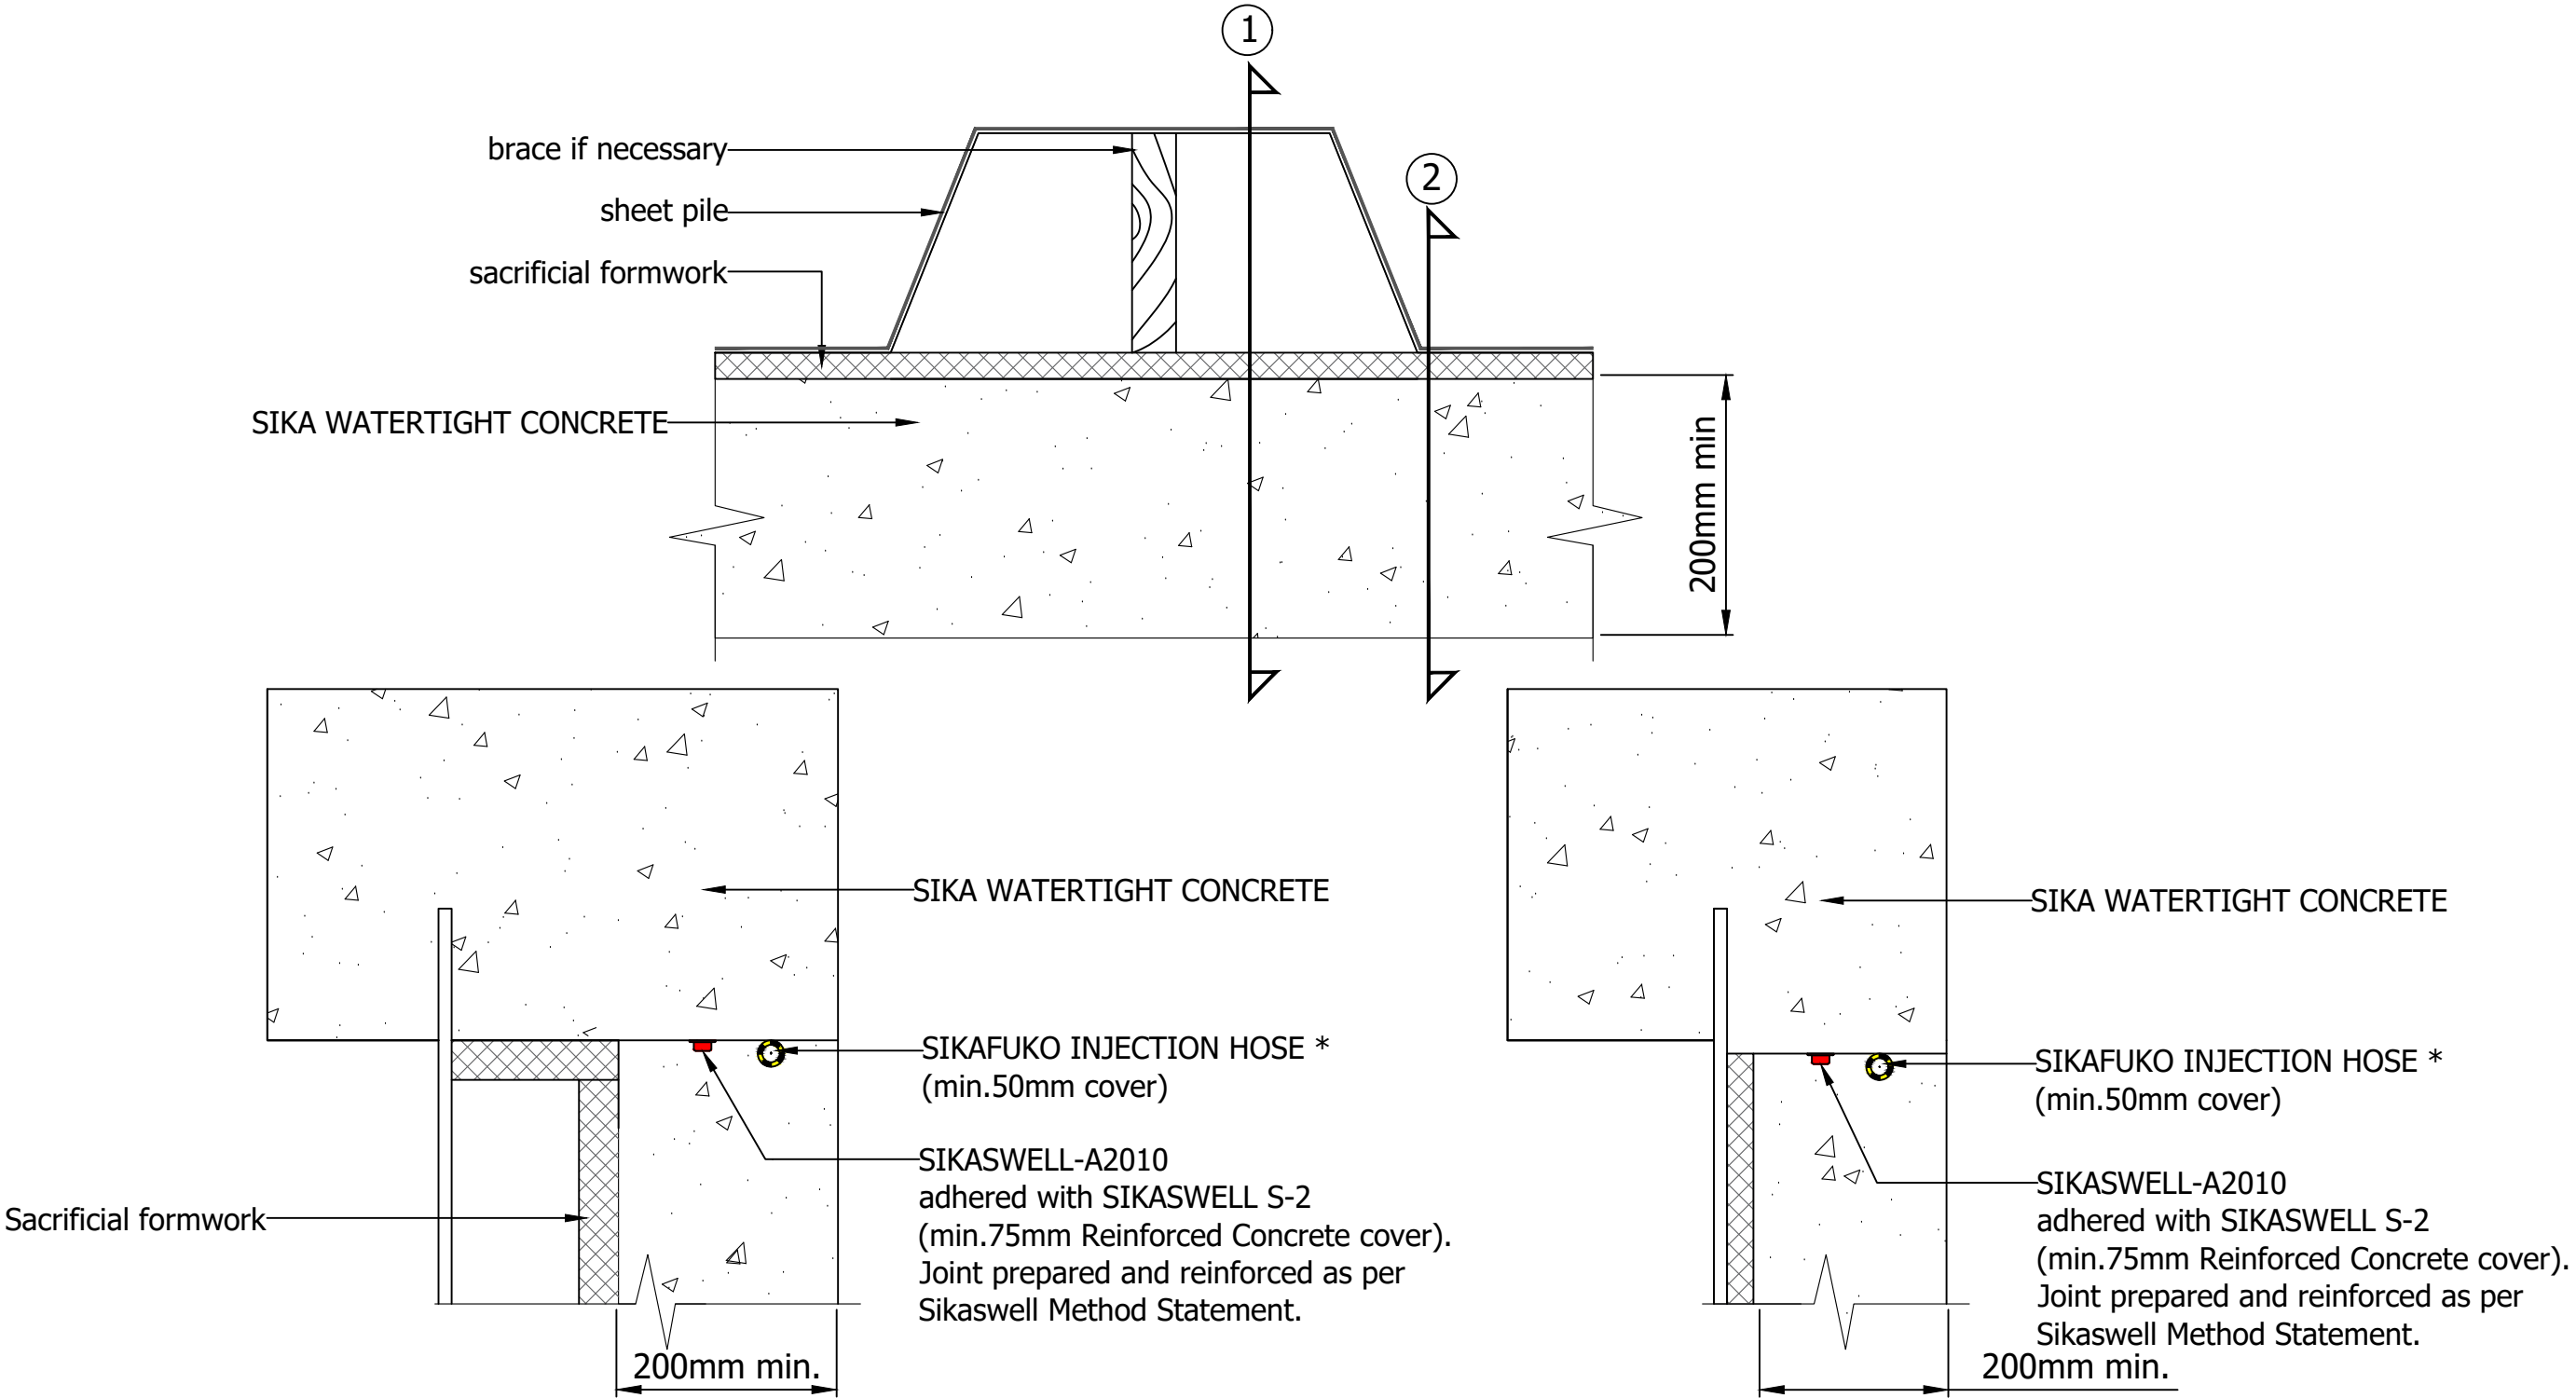

SECTION 1

SECTION 2

* Recommended to allow injection
in event of poor compaction

<