


6 5 4 3 2 1

**SIKA BENTOSHIELD MAX LM-  
RC SLAB EXPANSION JOINT WITH SIKA WATERBAR - WALL AND FLOOR JOINT**

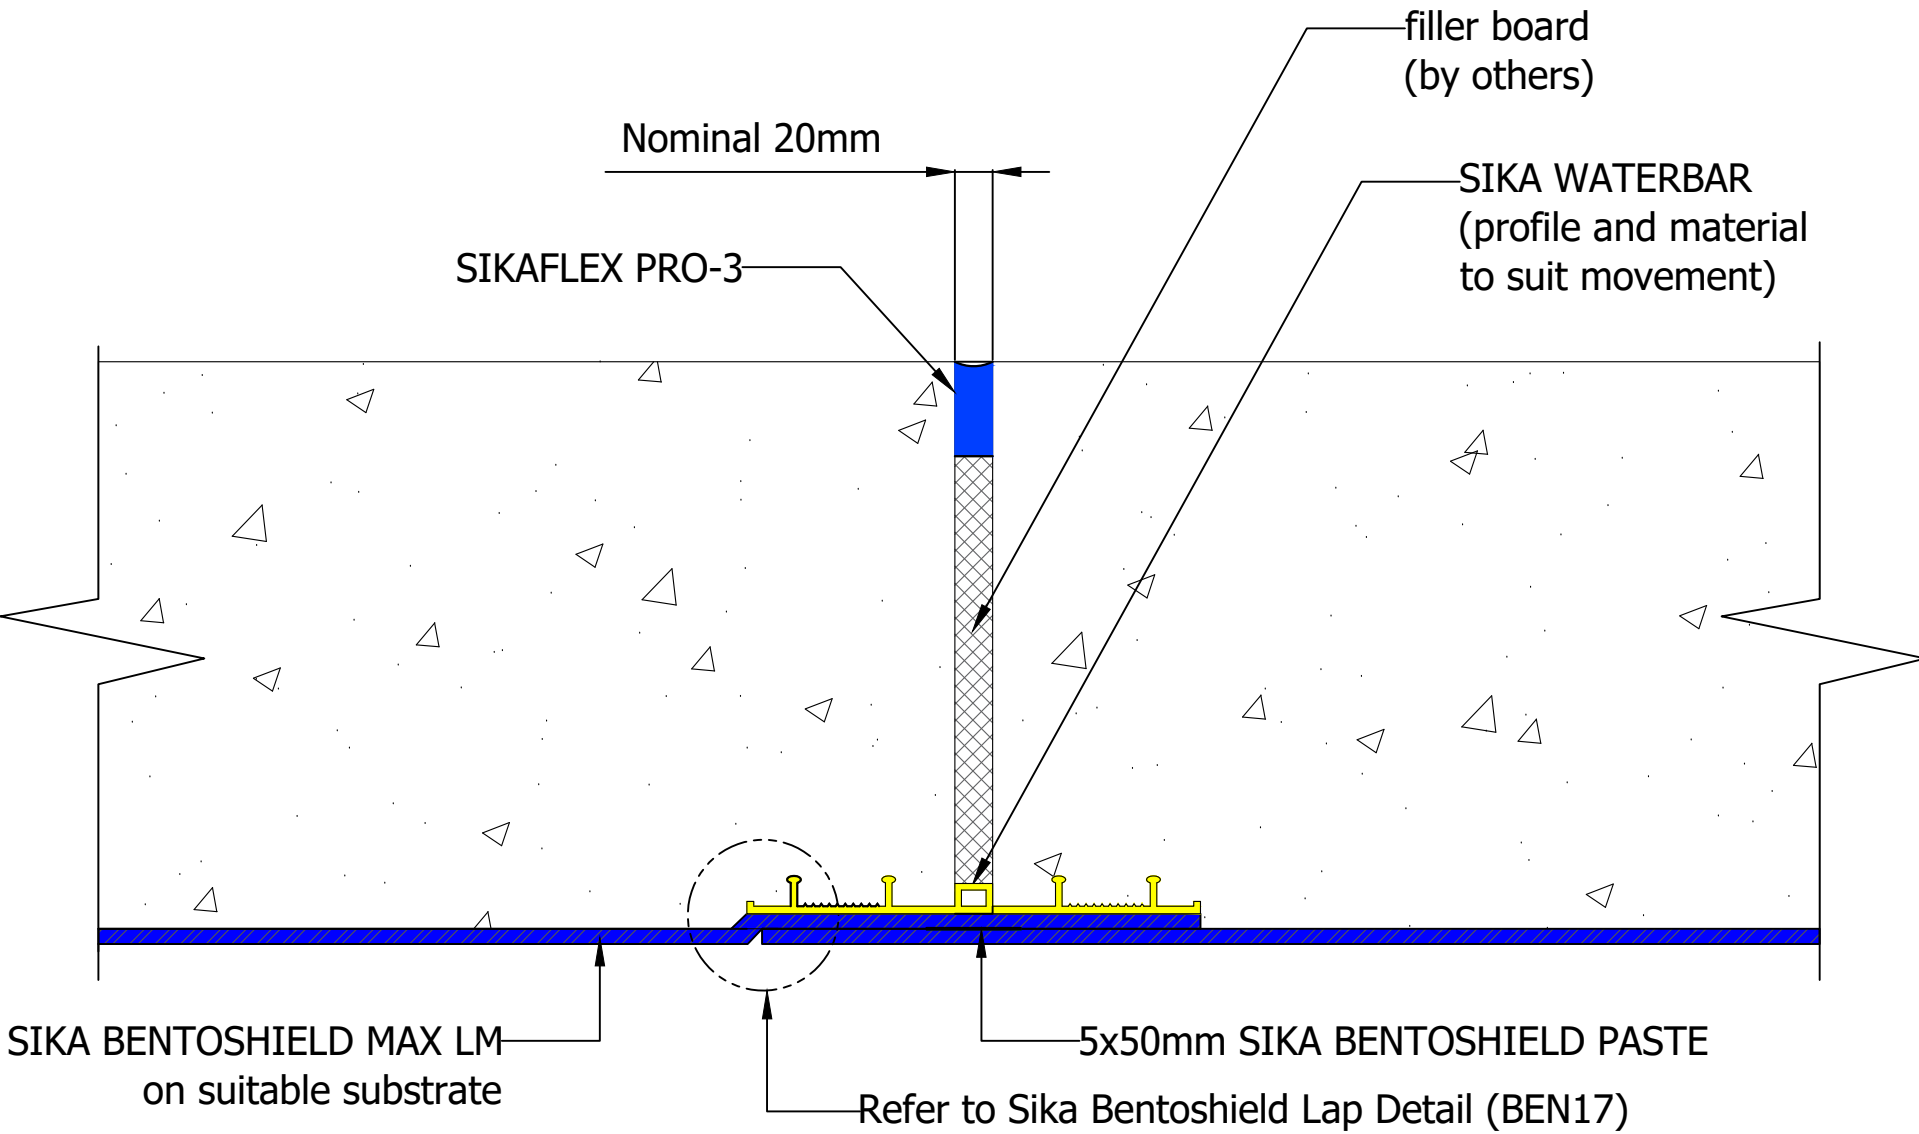

</